


TOWER RD. SW

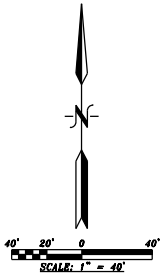


NUMBER	BELTA ANGLE	CHORD DIRECTION	RADIUS	ARC LENGTH	CHORD LENGTH
C1	53°50'07"	S 28°42'08" W	30.00	49.13	43.82
C2	86°33'11"	S 61°28'31" E	30.00	45.32	41.13

CORRS

BOULEVARD

SW

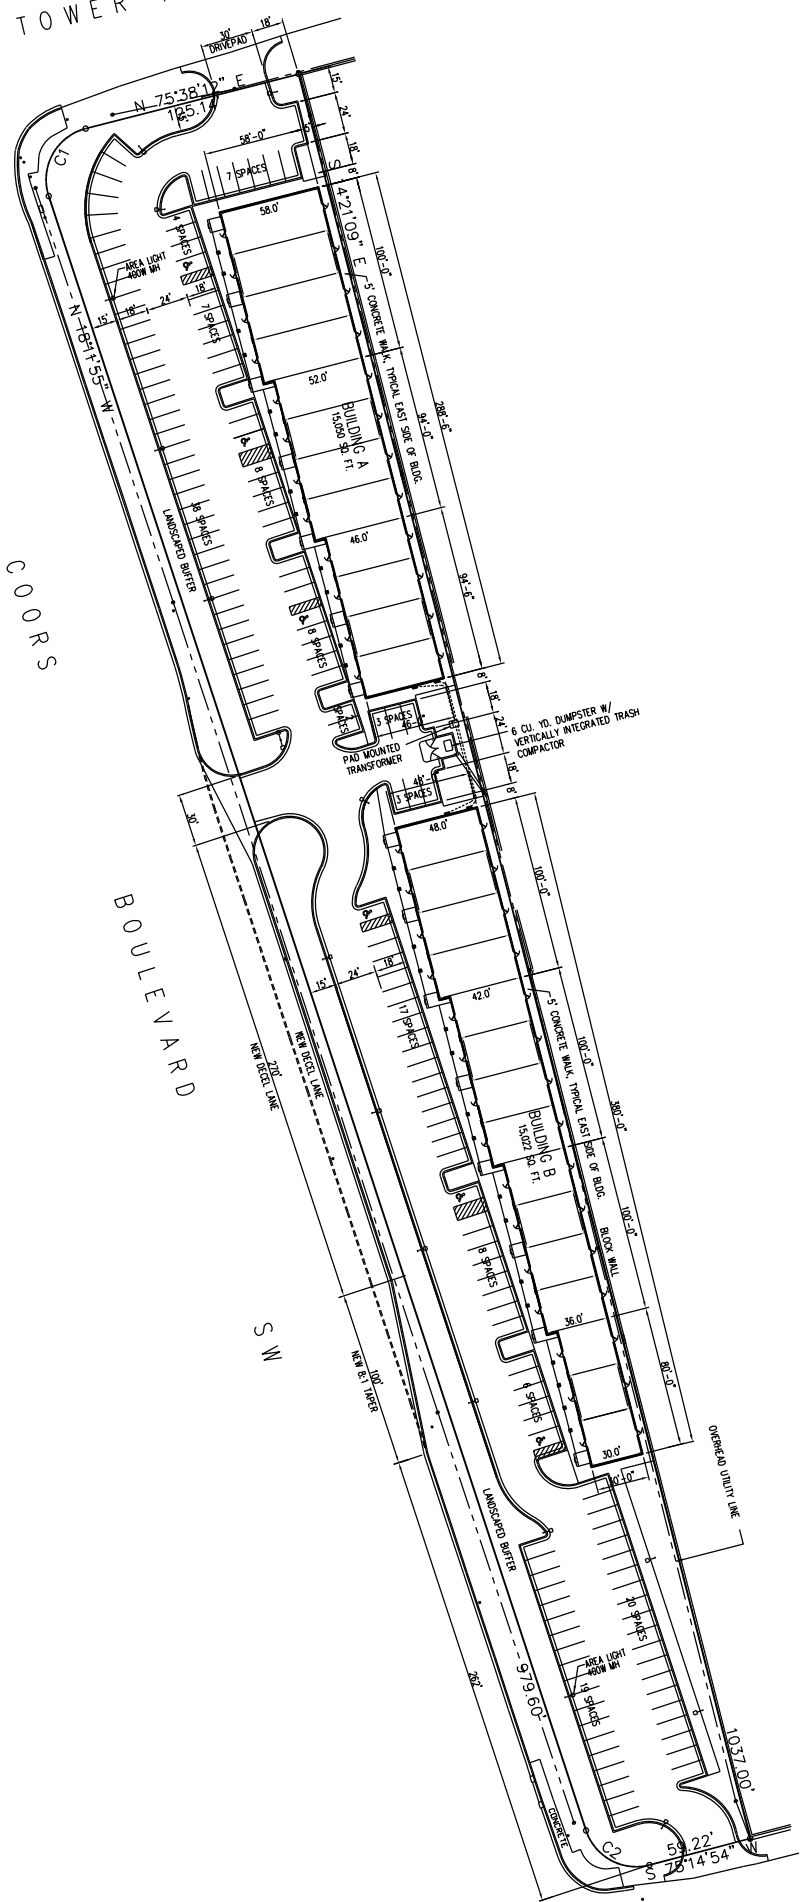

SAN YGNACIO RD. SW